




UNLESS ELEVATIONS ARE SHOWN ---
ALL UTILITY LOCATIONS SHOWN ON THE CROSS SECTIONS
ARE BASED ON THE APPROXIMATE DEPTH SUPPLIED BY
THE UTILITY COMPANY

DESIGNED RMB	RANDOLPH & ASSOCIATES, INC.	FILE NUMBER 136.209	F.A.P. RTE. 567	SECTION 12BR-1	COUNTY LEE	TOTAL SHEETS 68	SHEET NO. 60
CHECKED GJM			DATE July 2004	STA. 435+00.00 TO STA. 435+50.00		FED. ROAD DIST. NO. - ILLINOIS FED. AID PROJECT	
DRAWN RMB							
CHECKED GJM							

C.F.A.P. 567
(IL 38)

DATE	BY
DATE	BY
DATE	BY

DATE	BY
DATE	BY
DATE	BY

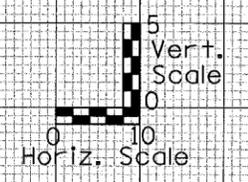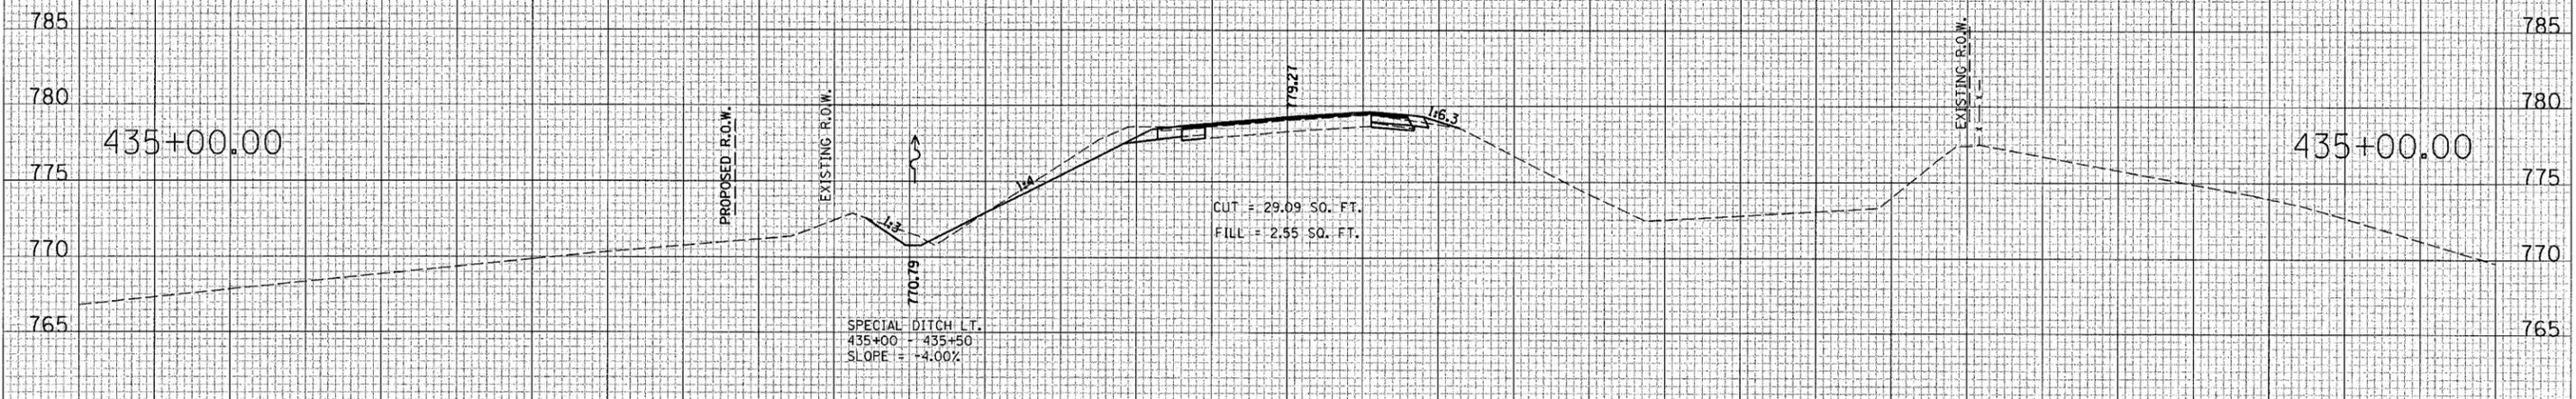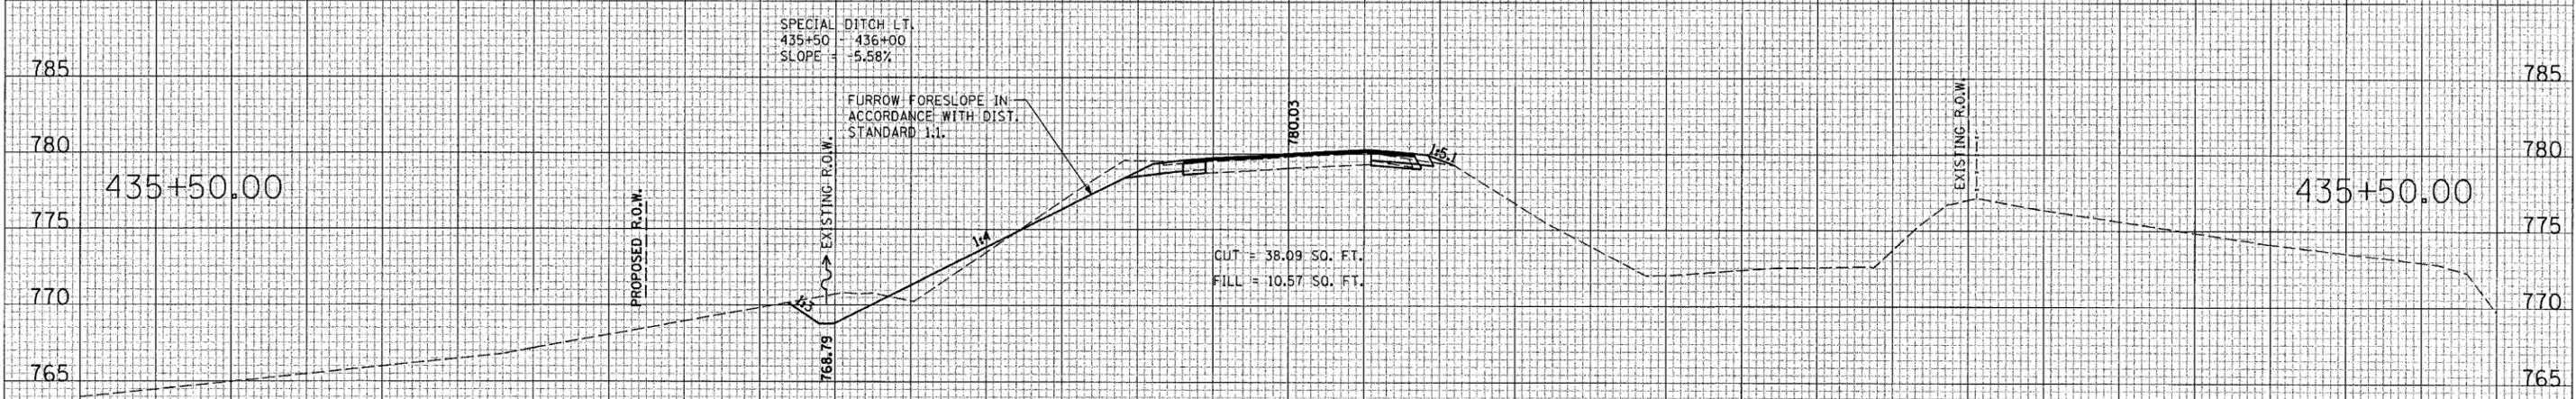

7/20/04 9:53:40 AM R:\PROJECTS\64425\64425-104-FRANKLIN.DWG